

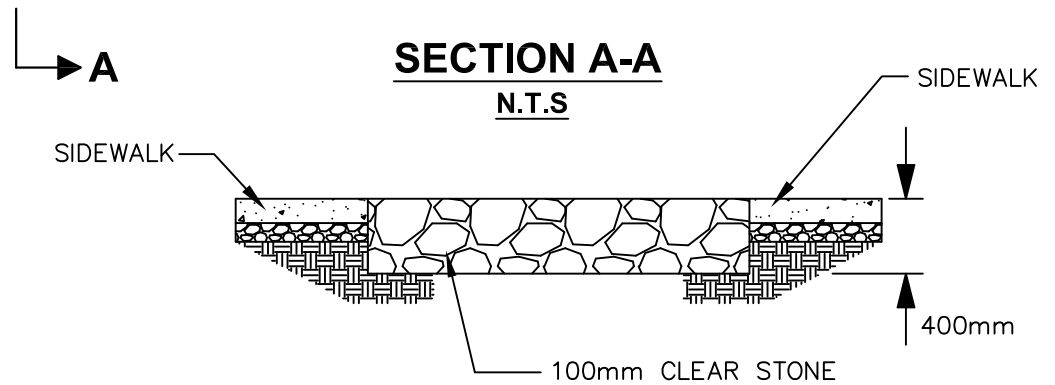


ALL DIMENSIONS IN MILLIMETRES AND/OR METRES, DRAWING NOT TO SCALE

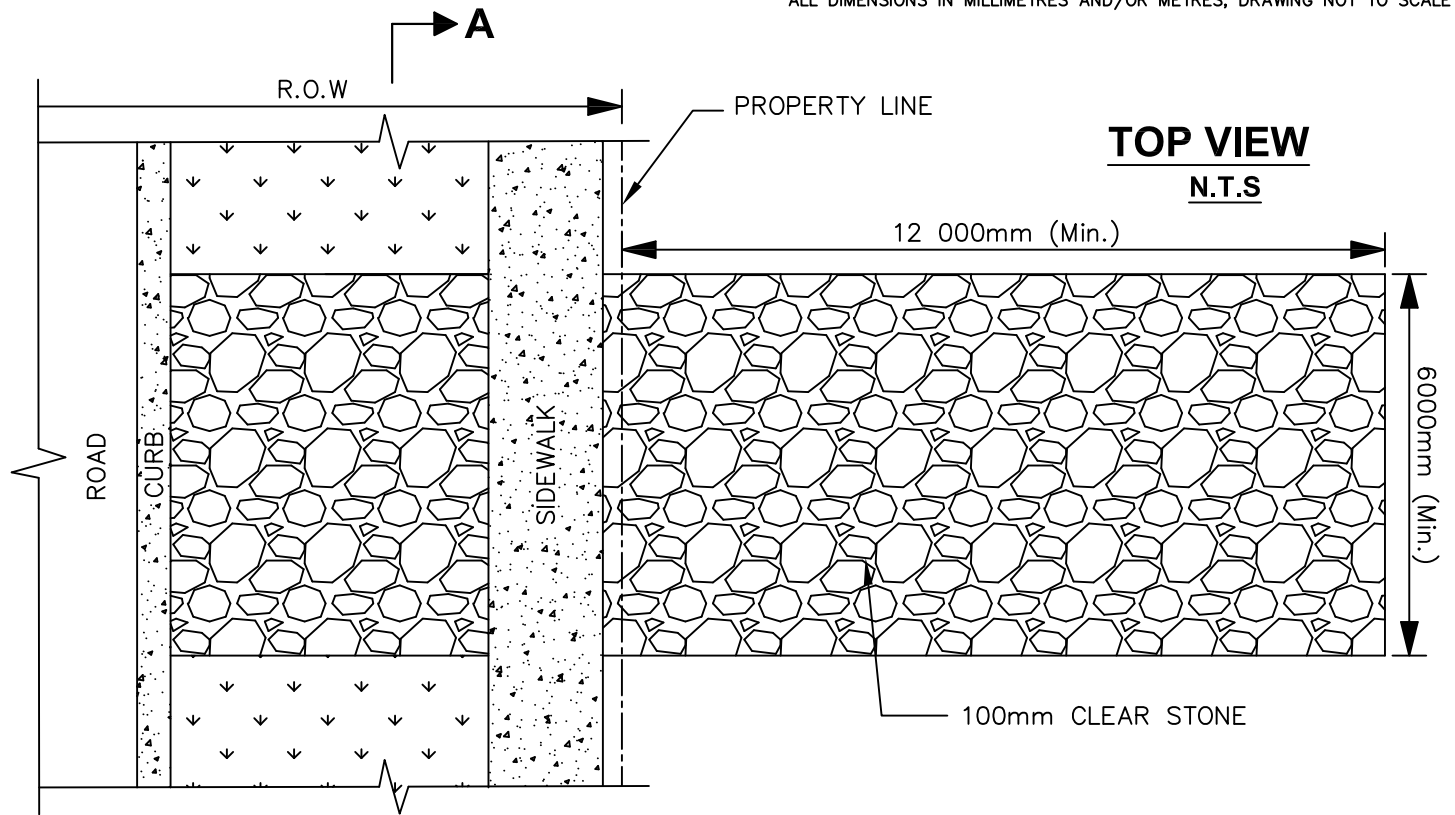

NOTES:

1. MUD MAT IS TO BE INSTALLED, MAINTAINED AND STONE REPLACED WHEN NECESSARY AT ACCESS TO CONSTRUCTION SITE.
2. MUD MAT TO BE A MINIMUM OF 12m LONG OR GREATER FROM THE PROPERTY LINE, A MINIMUM OF 6m WIDE OR GREATER AND 0.4m IN DEPTH FILLED WITH 100mm CLEAR STONE.
3. MUD MAT TO ABUT PAVEMENT/BACK OF CURB.
4. CONTRACTOR TO COMPLY WITH SEDIMENT AND EROSION CONTROL BY-LAW #53-2006 AND AMENDING BY-LAW 2-2008.
5. CONTRACTOR TO COMPLY WITH MUD TRACKING BY-LAW #69-2002.
6. DEVELOPER IS RESPONSIBLE FOR ENSURING SIDEWALK IS SAFE, IN GOOD CONDITION, FREE OF DEBRIS AND MUD AT ALL TIMES.
7. ANY DISTURBANCE/DAMAGE TO THE BOULEVARD IS TO BE RE-INSTATED TO THE THE SATISFACTION OF THE TOWN OF AJAX.

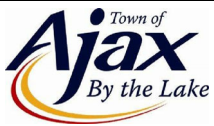

ENGINEERING SECTION

MUD MAT DETAIL

DWG. No.

AS - 345

DATE

FEBRUARY 2017

REVISION No.