



ALL DIMENSIONS IN MILLIMETRES AND/OR METRES, DO NOT SCALE DWG.

Alternative formats available on request by contacting 905-683-4550 or emailing contactus@ajax.ca

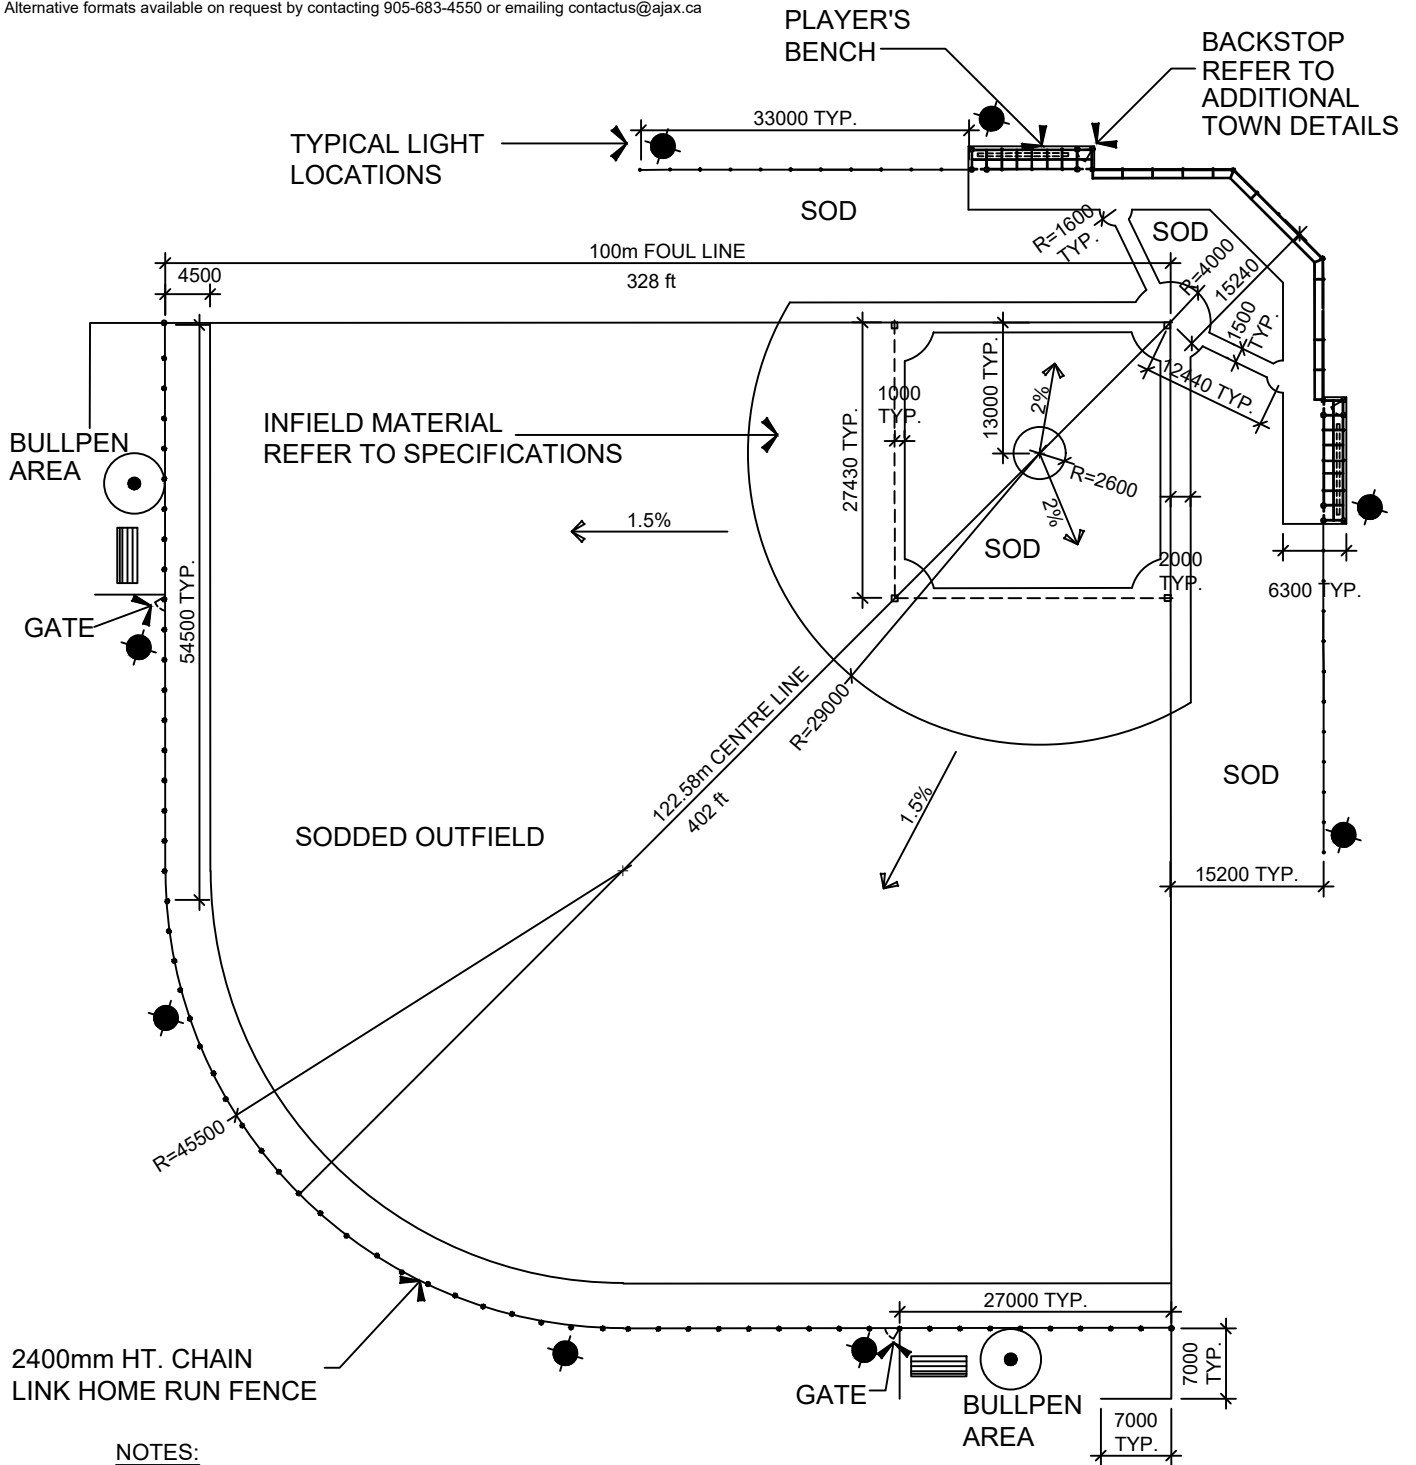

**NOTES:**

1. SUB-SURFACE DRAINAGE AS PER PLANS
2. INFIELD MATERIAL TO BE 200mm DEEP CRUSHED RED BRICK DUST BY CONSPORT INC. OR APPROVED EQUAL ON 100mm DEEP 19mm Ø CRUSHER RUN LIMESTONE. PLACED COMPACTED TO 98% S.P.D.
3. WARNING TRACK TO BE 100mm DEEP CRUSHED RED BRICK DUST BY CONSPORT INC. OR APPROVED EQUAL ON 100mm DEEP 10mm Ø CRUSHER RUN LIMESTONE. PLACE AND COMPACT TO 98% S.P.D.
4. PREFERRED ORIENTATION: A LINE RUNNING FROM HOME PLATE TO 2ND BASE SHOULD POINT 10° EAST OF NORTH.

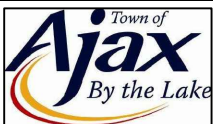

OPERATIONS SECTION

**Baseball - Senior Diamond**

DWG. No.

**AS-601**

DATE

Aug. 2020

REVISION No.