
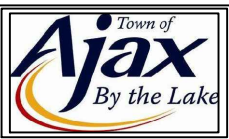
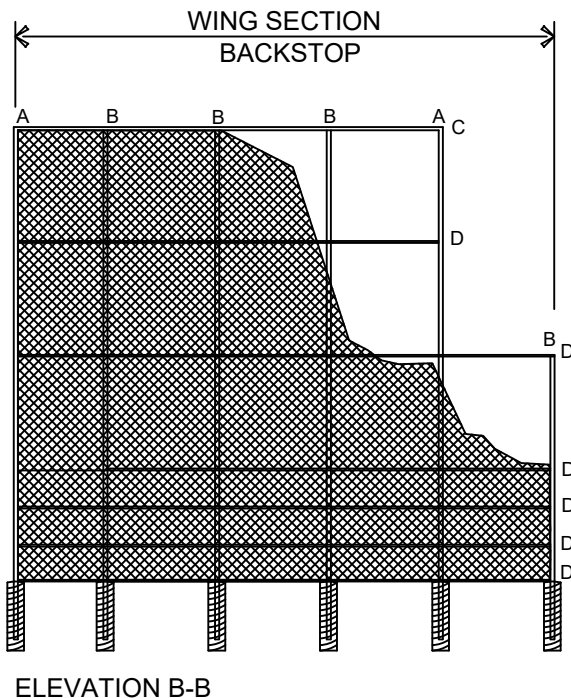
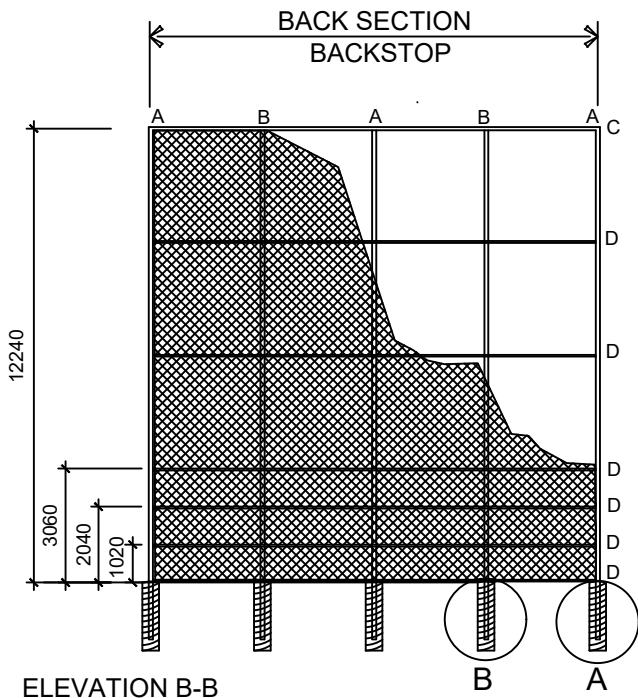


CONSULT WITH STRUCTURAL AND GEOTECHNICAL ENGINEER FOR FOOTING REQUIREMENTS

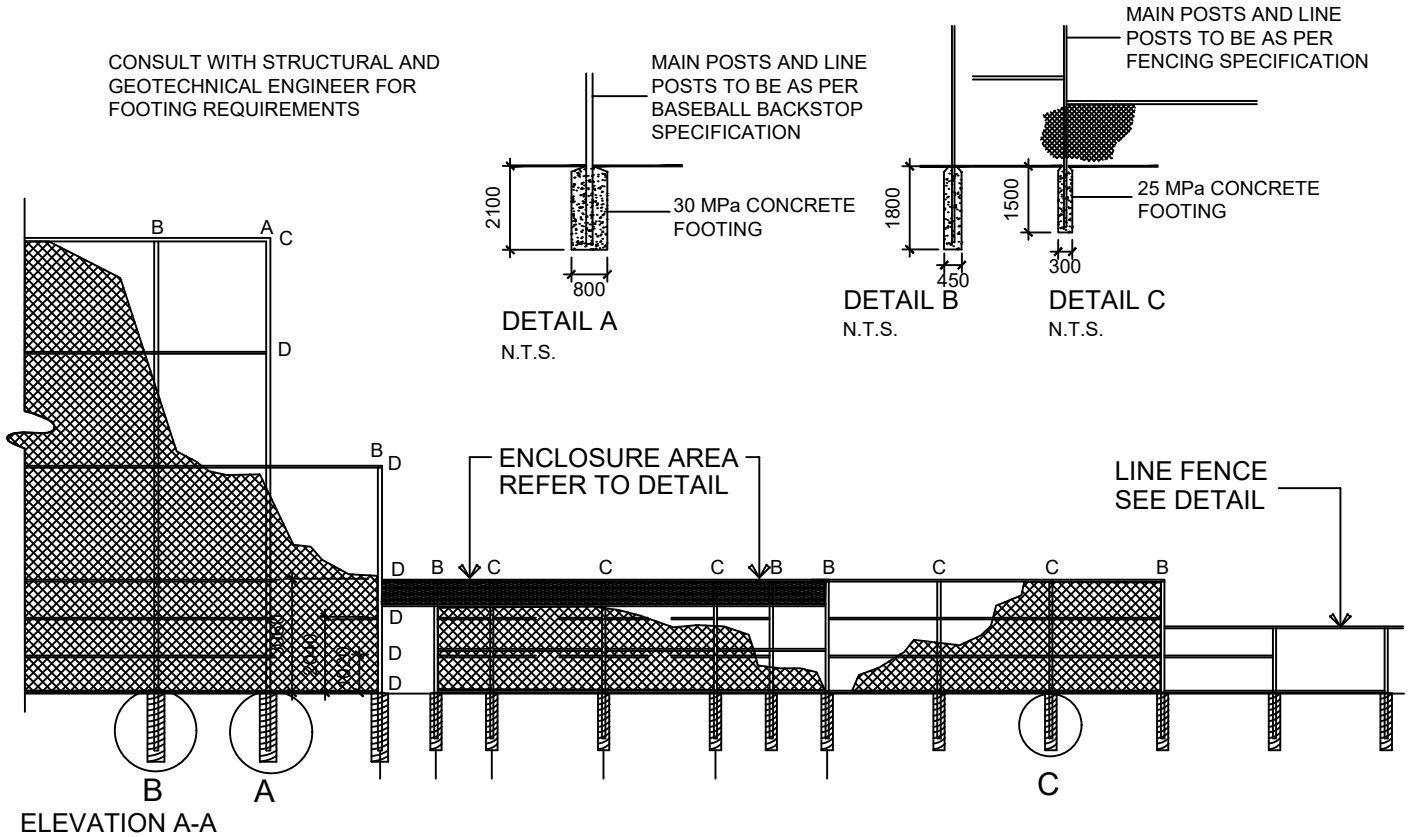

OPERATIONS SECTION

**BASEBALL - BACKSTOP FENCE
ELEVATION (3 OF 4)**

DWG. No.	AS-605
DATE	SEPT. 2020
REVISION No.	