

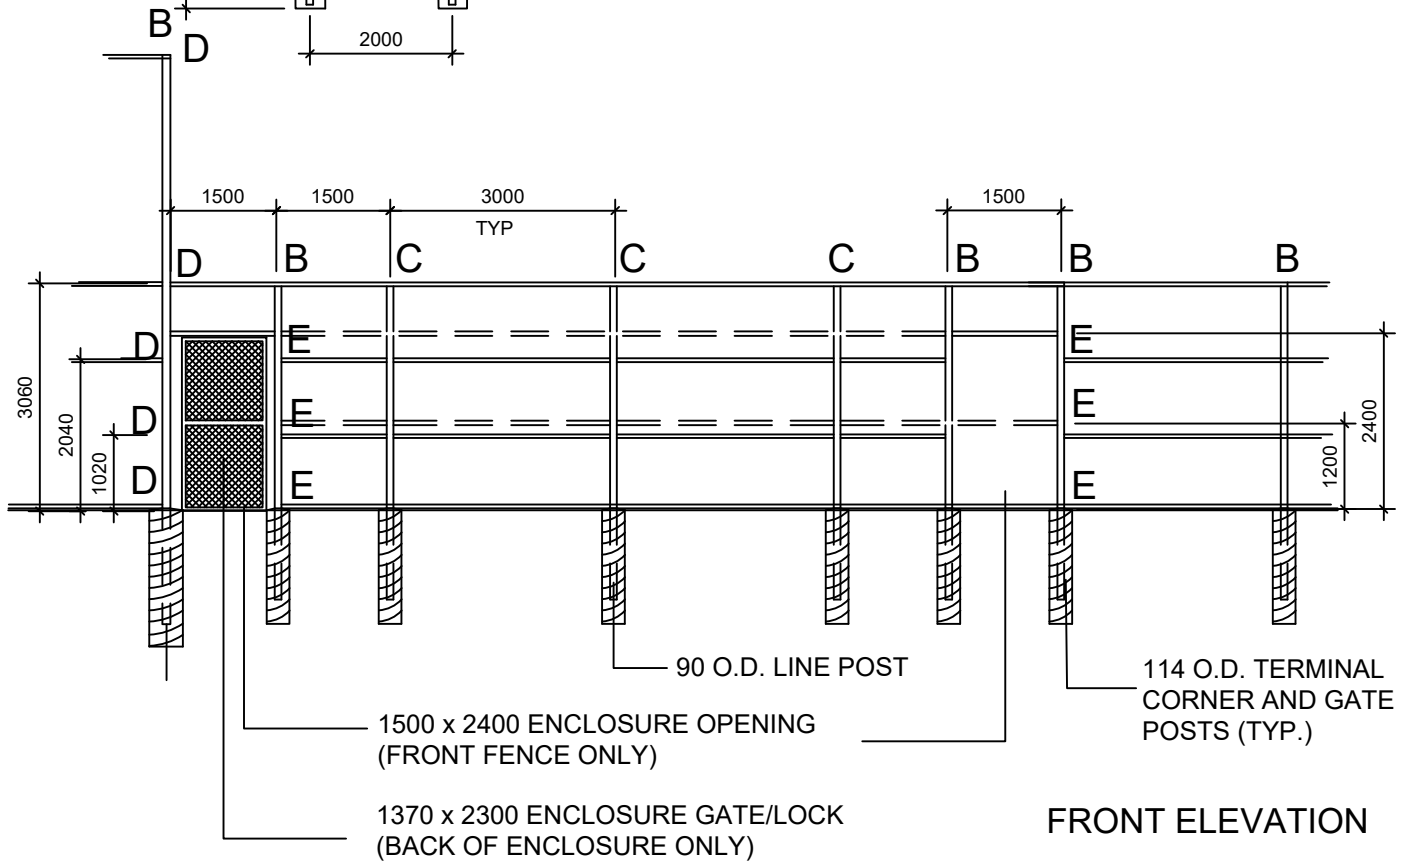


SIDE ELEVATION

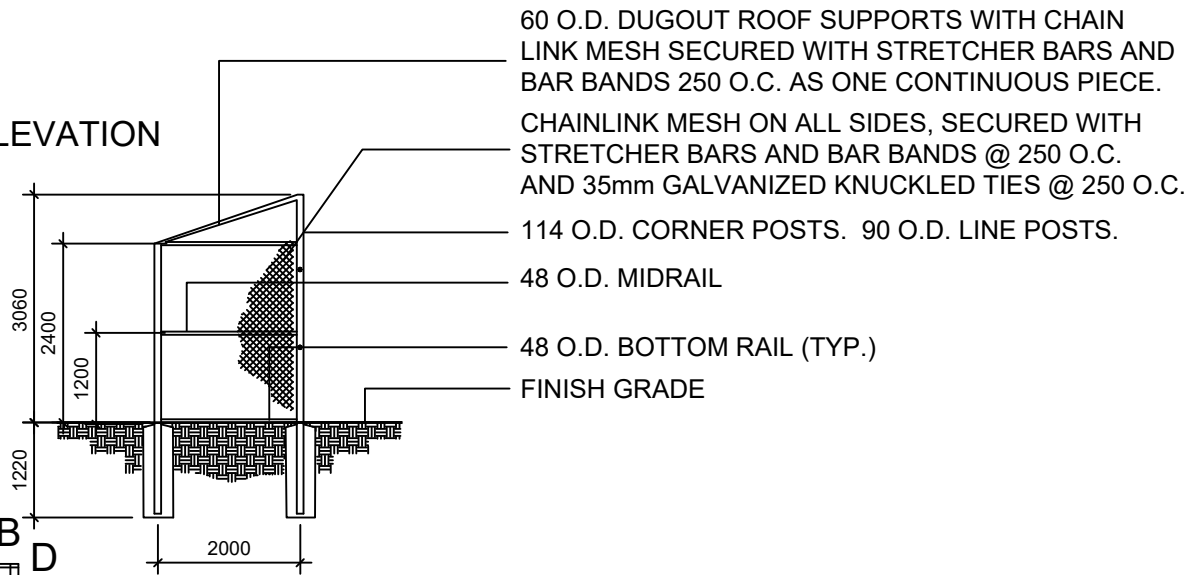

NOTES:

1. DUGOUT TO BE OF ALL WELD CONSTRUCTION
2. MESH SHALL BE 38 GALVANIZED CHAIN LINK 3.5mm (6 GAUGE ON WALLS, 9 GAUGE ON ROOF) SECURED WITH STRETCHER BARS AT POSTS AND BAR BANDS @ 250 OC AND KNUCKLED FASTENERS 3.5mm O.D. @ 250 O.C.

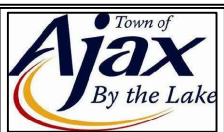

OPERATIONS SECTION

**BASEBALL - PLAYER'S ENCLOSURE  
 ELEVATION AND SECTION (2 OF 2)**

DWG. No.

**AS-608**

DATE

SEPT. 2020

REVISION No.