
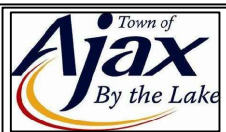


NOTES:

1. TREE STAKES TO BE REMOVED AFTER ONE FULL YEAR FROM TIME OF SUBSTANTIAL COMPLETION.
2. REMOVE TREE WRAP, PACKAGING AND TAGS AT TIME OF STAKING.
3. REMOVE ONLY DEAD OR BROKEN BRANCHES.
4. DO NOT CUT LEADER.
5. WATER - TO SATURATION. REMOVE AIR SPACE WITH SOIL PORES.
6. ALL TREES TO BE NATURAL FORM, NO TIPPING, SHEARING ALLOWED.
7. PROVIDE 900mm HT. CHICKEN WIRE FOR STORM WATER MANAGEMENT POND AREAS

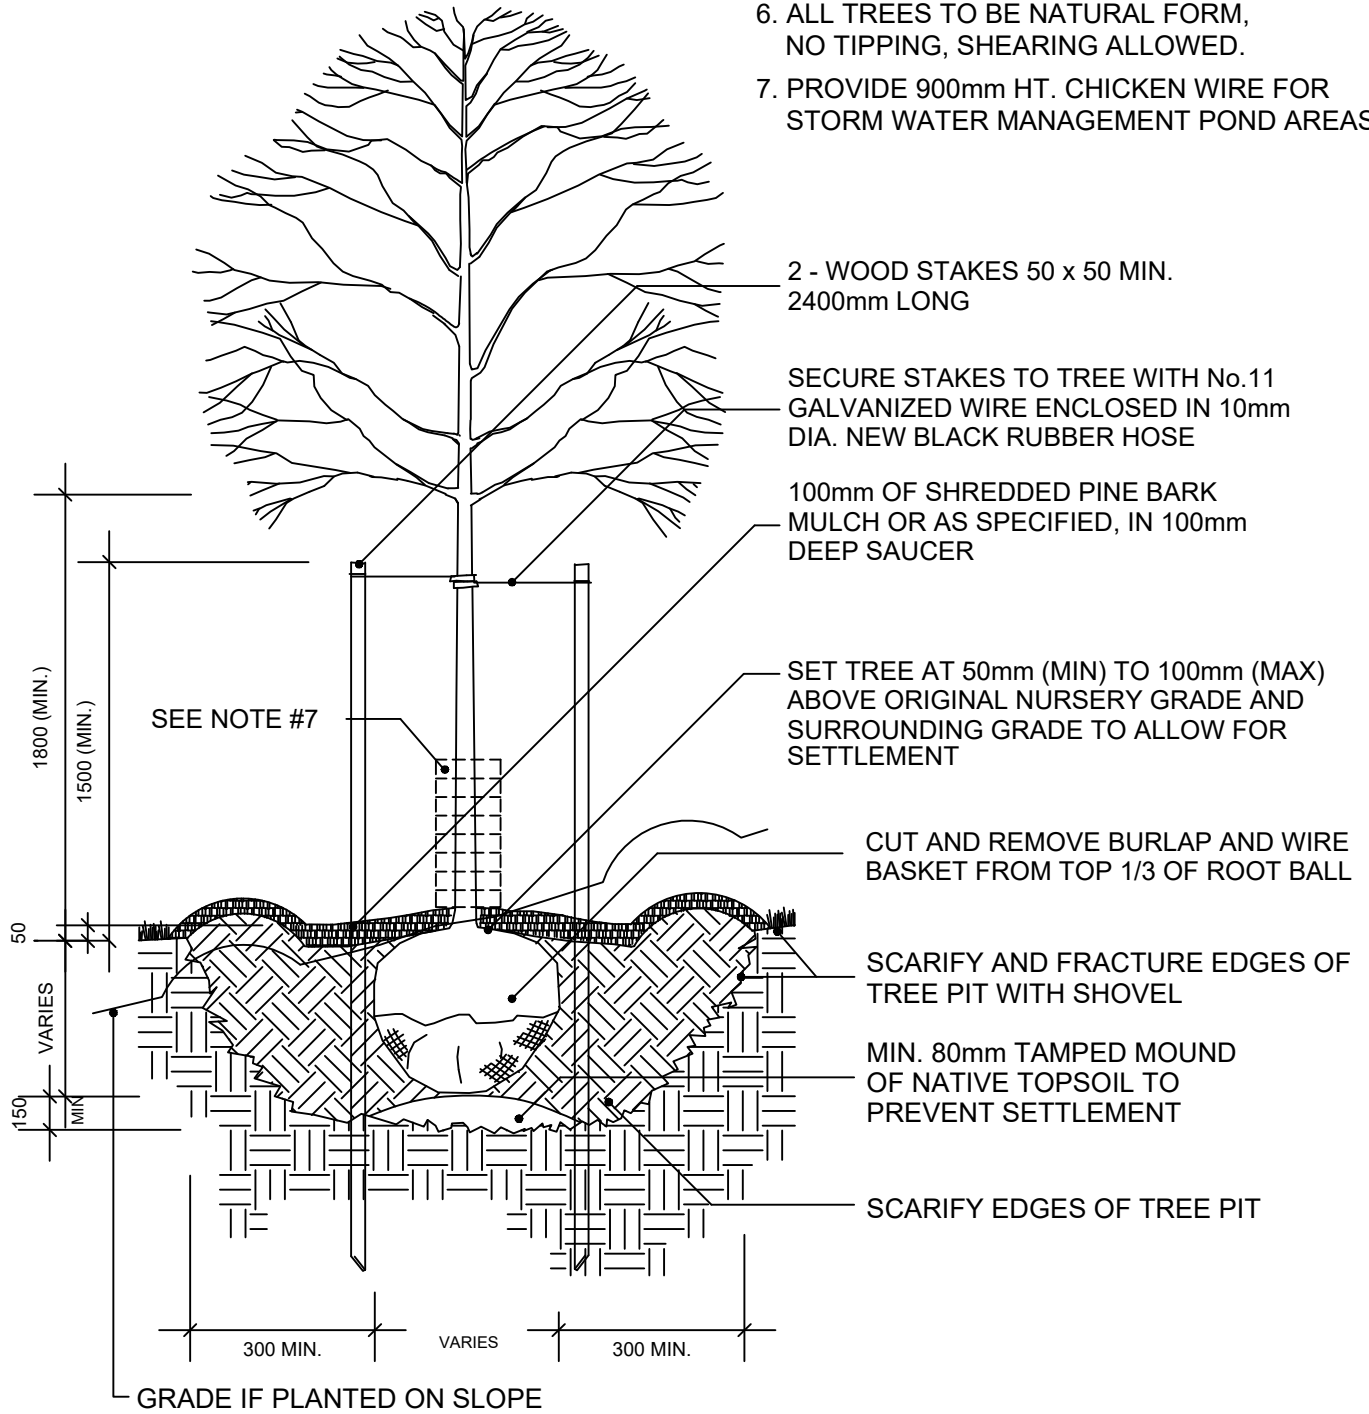

OPERATIONS SECTION

PLANTING - DECIDUOUS TREE

DWG. No.

AS-701

DATE

SEPT. 2020

REVISION No.