



ALL DIMENSIONS IN MILLIMETRES AND/OR METRES, DRAWING NOT TO SCALE

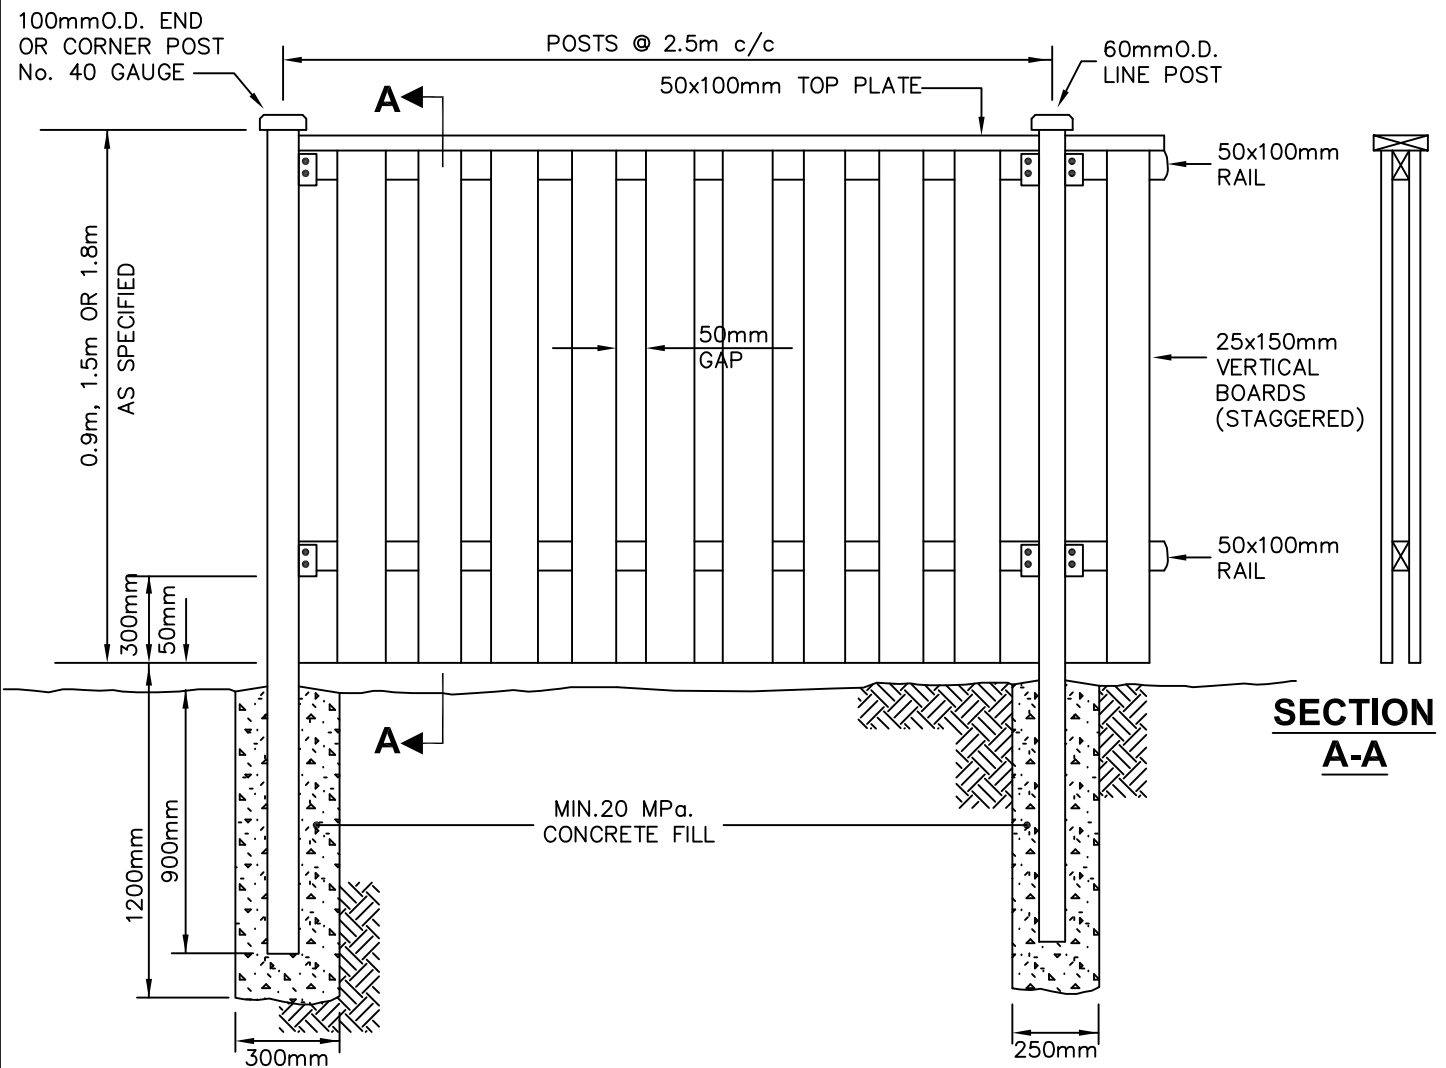


**SECTION
A-A**

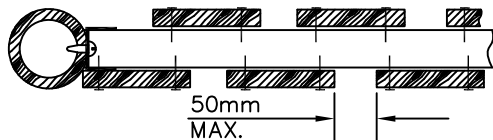

**TOP VIEW
SECTION**

NOTES:

1. ALL POSTS AND FASTENERS INCLUDING HANGERS TO BE GALVANIZED.
2. LUMBER TO BE CONSTRUCTION GRADE CEDAR, CALIFORNIA RED WOOD OR PRESSURE TREATED LUMBER.
3. MAX. SPACING BETWEEN VERTICAL BOARD IS TO BE 50mm.
4. HANGERS TO BE FASTENED TO POSTS WITH TWO No. 10 GALVANIZED SHEET METAL SCREWS.
5. 100mm O.D. POSTS TO BE LOCATED AT ALL POINTS WHERE FENCE CHANGES DIRECTION.

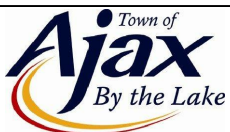

ENGINEERING SECTION

STEEL POST, WOOD PRIVACY FENCE

DWG. No.

AS-314

DATE

JANUARY 2011

REVISION No.