

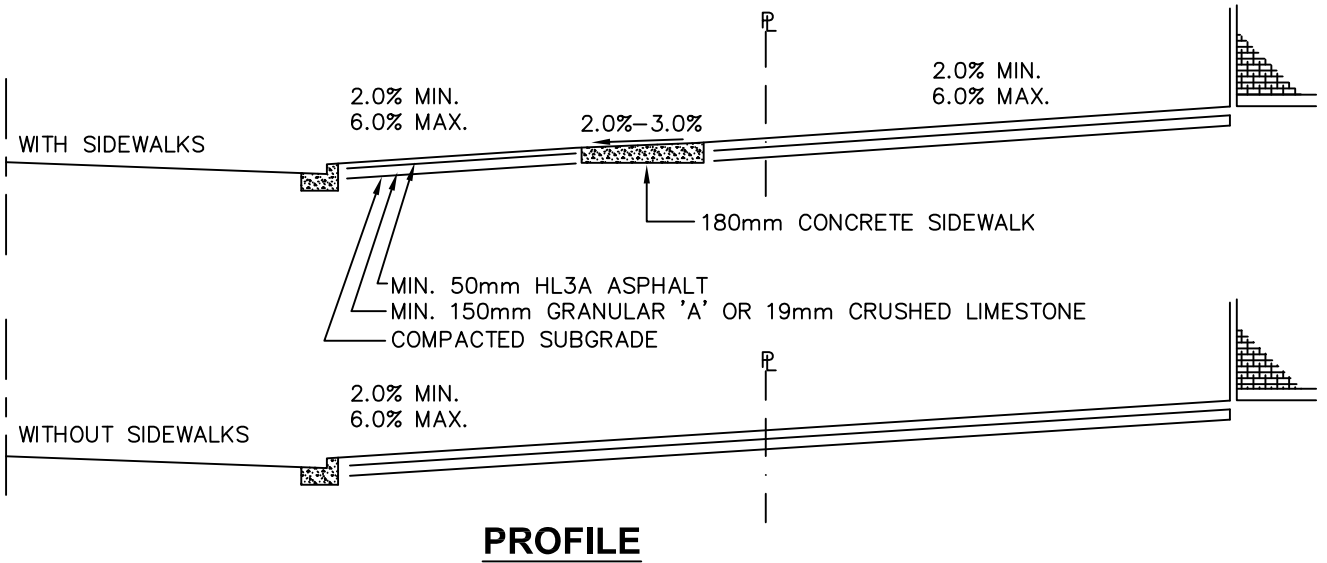


ALL DIMENSIONS IN MILLIMETRES AND/OR METRES, DRAWING NOT TO SCALE

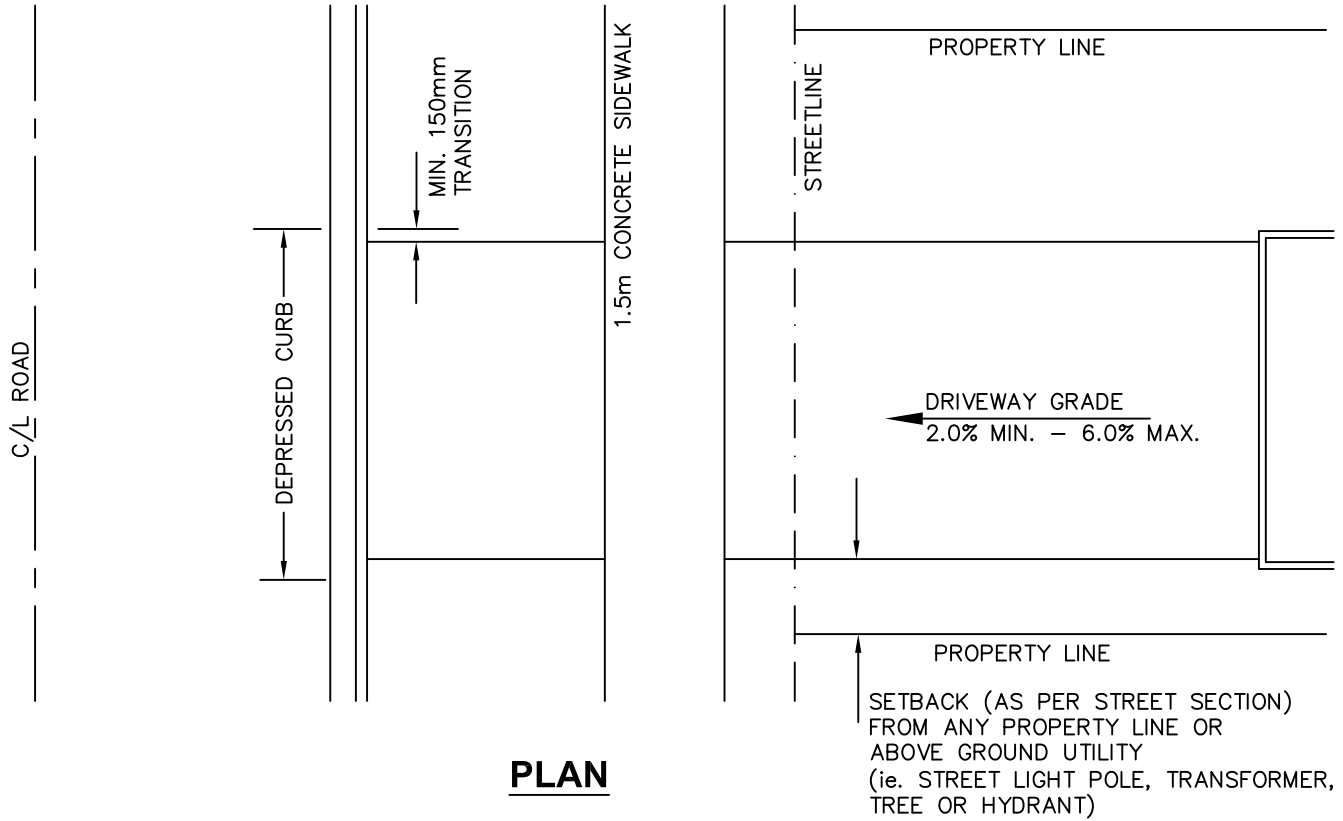

NOTES:

1. MIN. 300mm LENGTH OF FULL CURB TO BE MAINTAINED BETWEEN ADJACENT DRIVEWAYS, UNLESS OTHERWISE APPROVED.
2. DRIVEWAY WIDTH TO BE AS PER ZONING BY-LAW.
3. DRIVEWAYS ARE TO BE DESIGNED TO A MAXIMUM OF 6% AND AS CONSTRUCTED GRADE OF UP TO 8% WILL BE ACCEPTED.

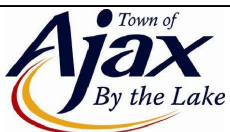

ENGINEERING SECTION

RESIDENTIAL DRIVEWAY

DWG. No.

AS-341

DATE

JANUARY 2011

REVISION No.